





BRICK IN ELECTRIC PARK SAFE COOKING SYSTEM MODEL BI-E-02 COOKING INSERT & MODEL SSBT/1 BENCHTOP CONSTRUCTION DETAIL


DO NOT BEGIN BRICKWORK UNTIL COOKING INSERT & BENCH ARE IN POSITION
BRICKS WILL NEED TO BE CUT TO COMPLETE REAR WALL.

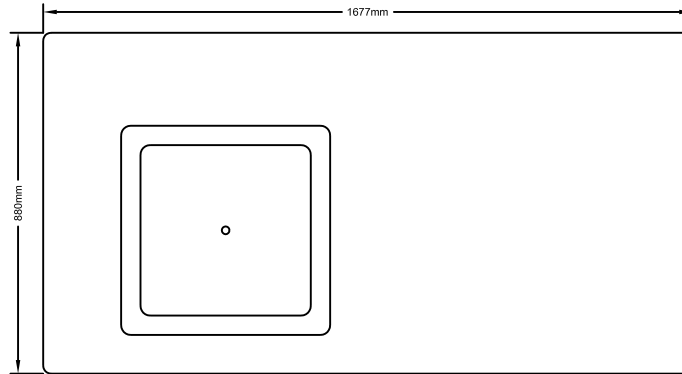

TOP VIEW

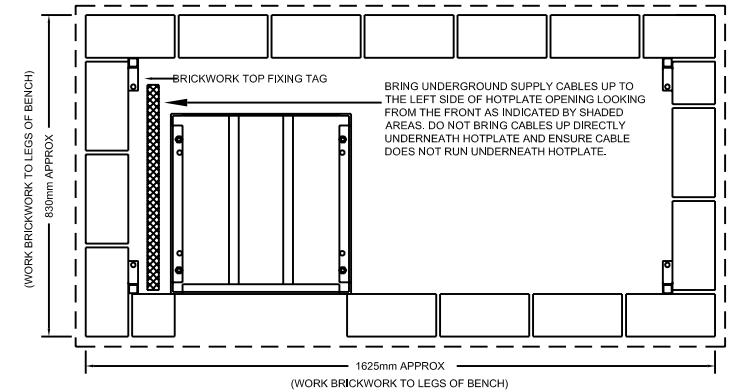

SECTION A.A.

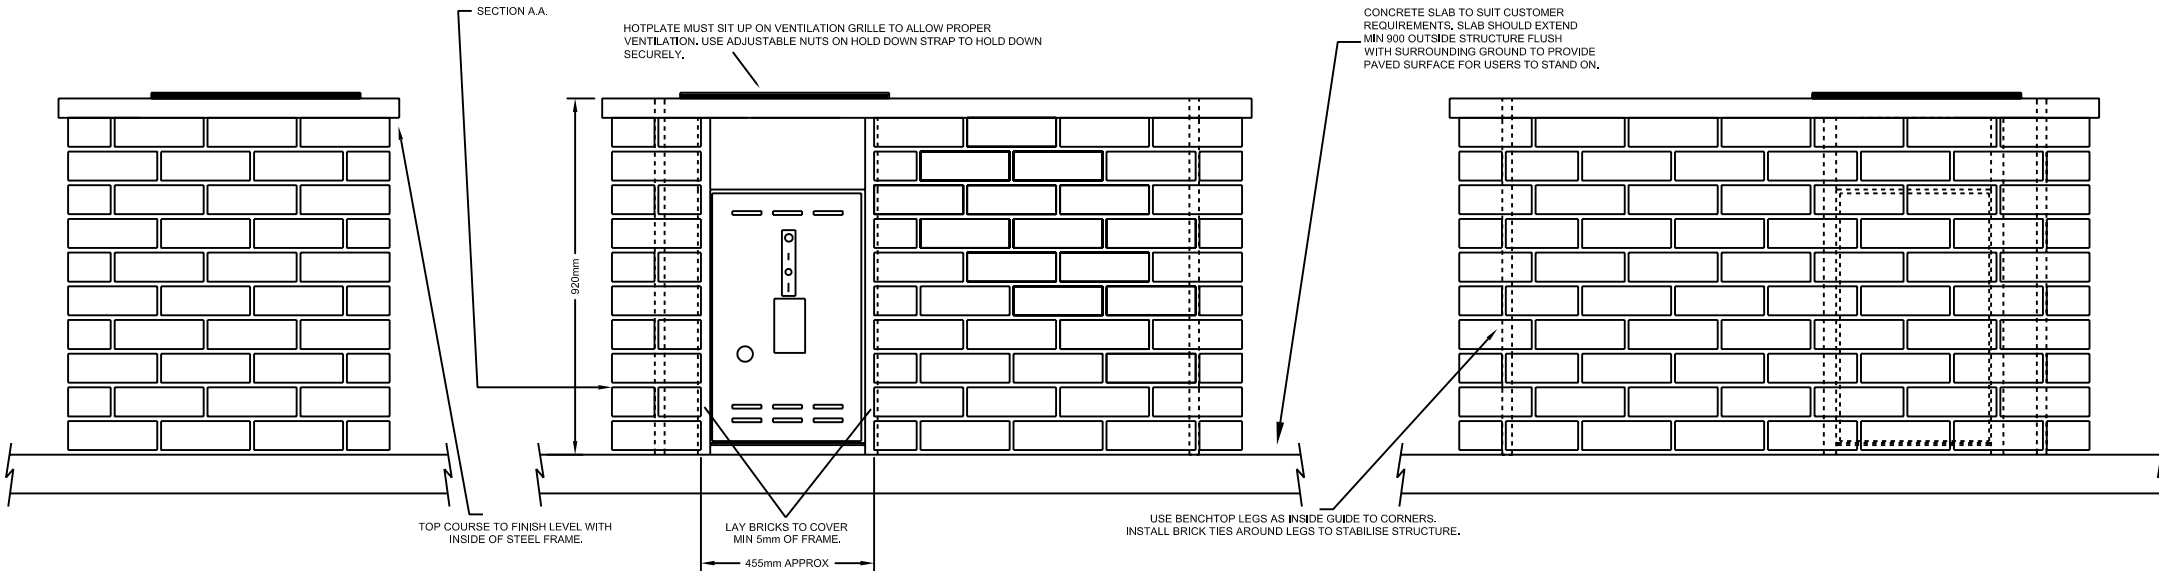

SIDE VIEW

FRONT VIEW

REAR VIEW